



ALTERNATIVE 1

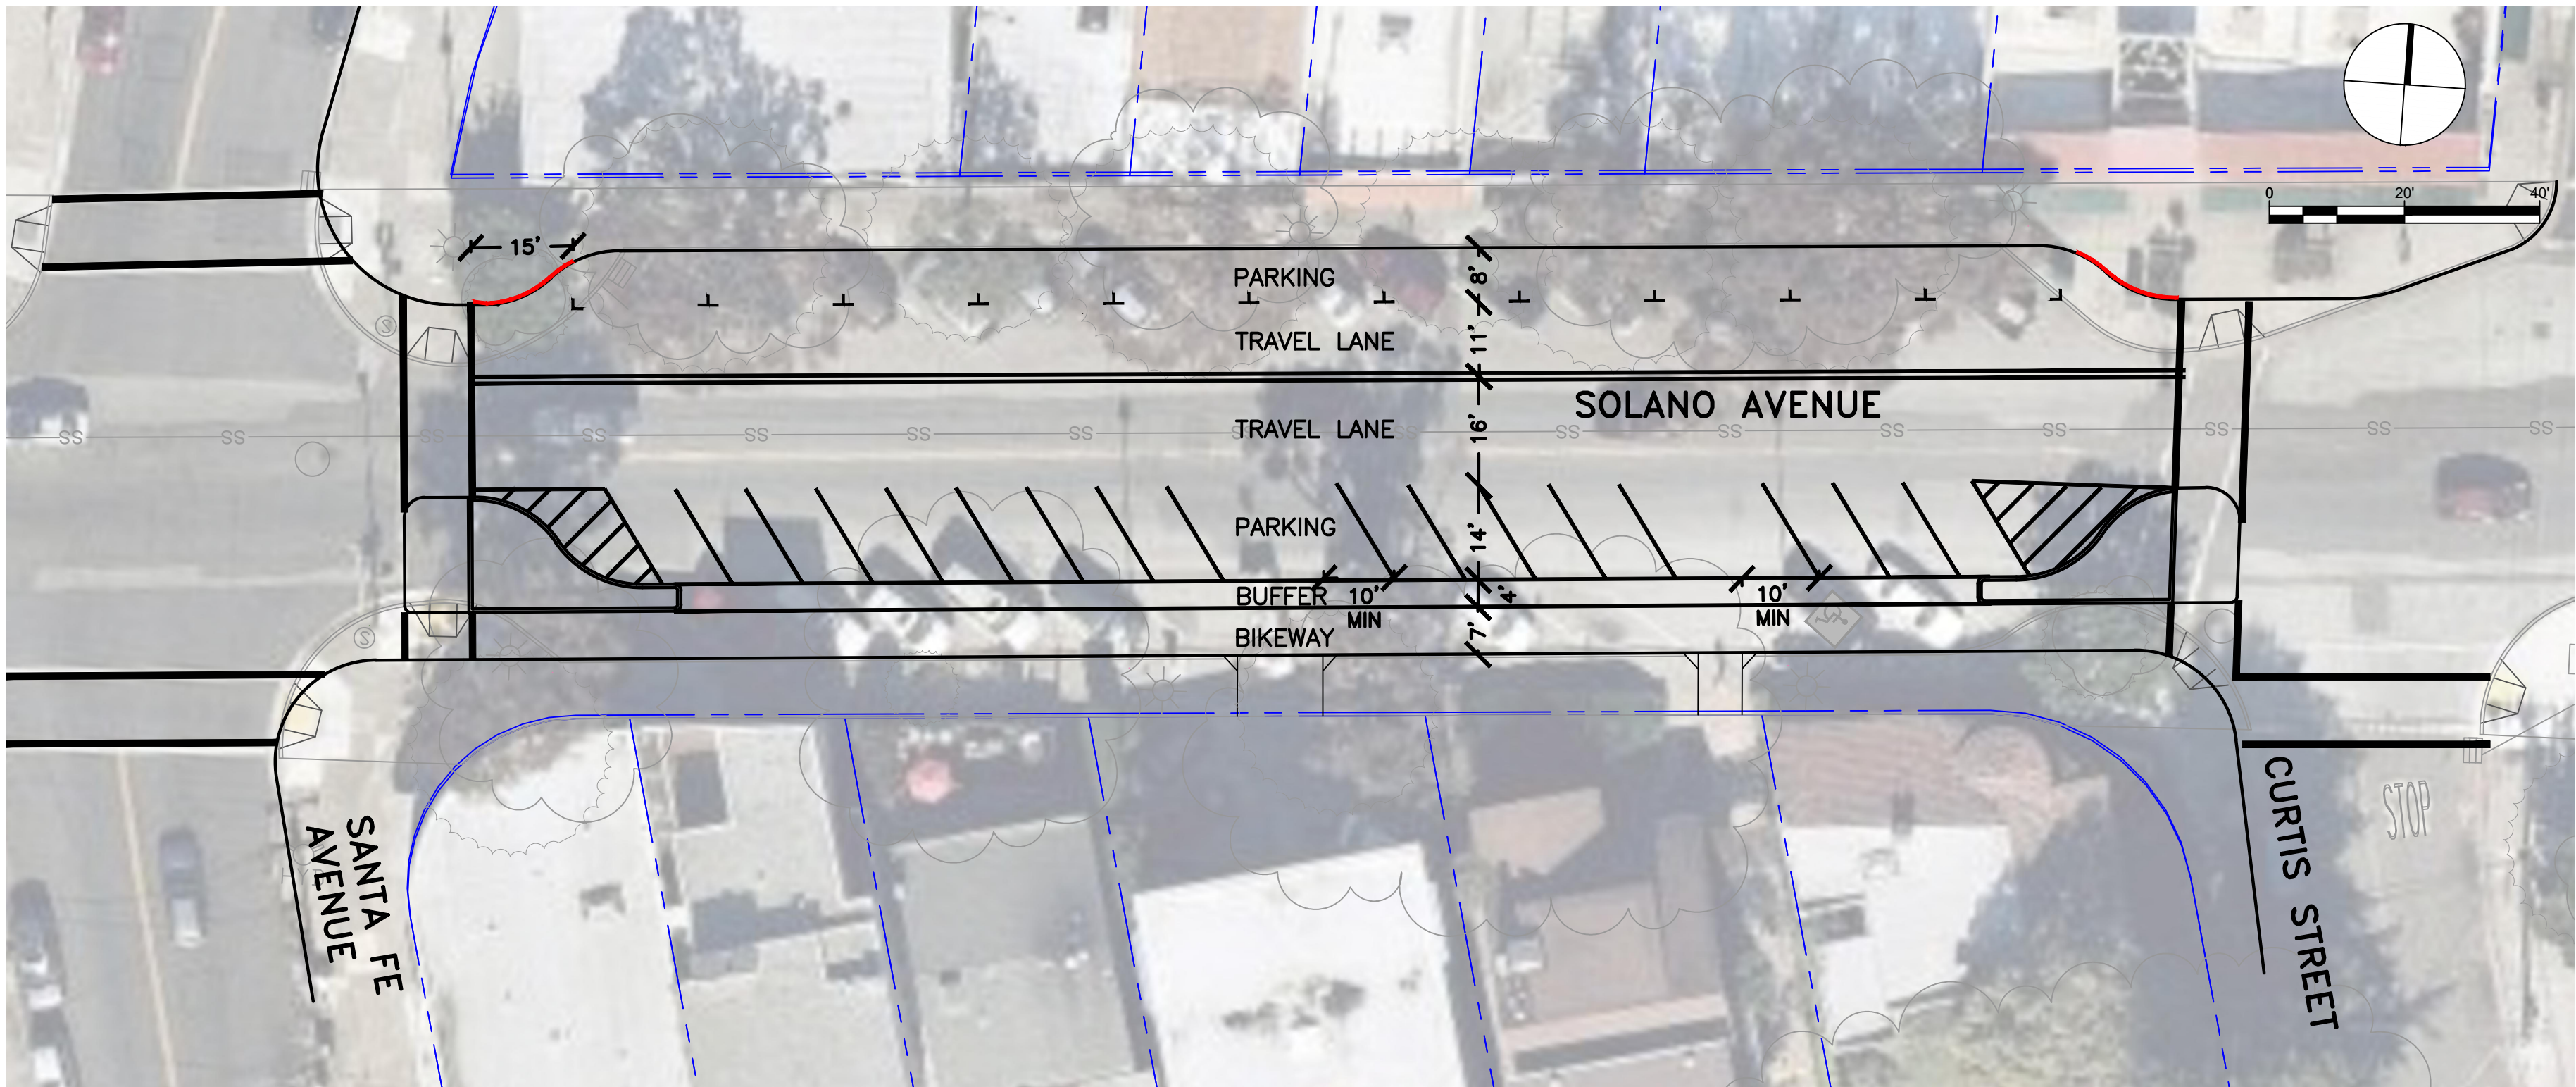


PARKING COUNT	
EXISTING CONDITIONS	27
PROPOSED CONCEPT	26

ALTERNATIVE 2




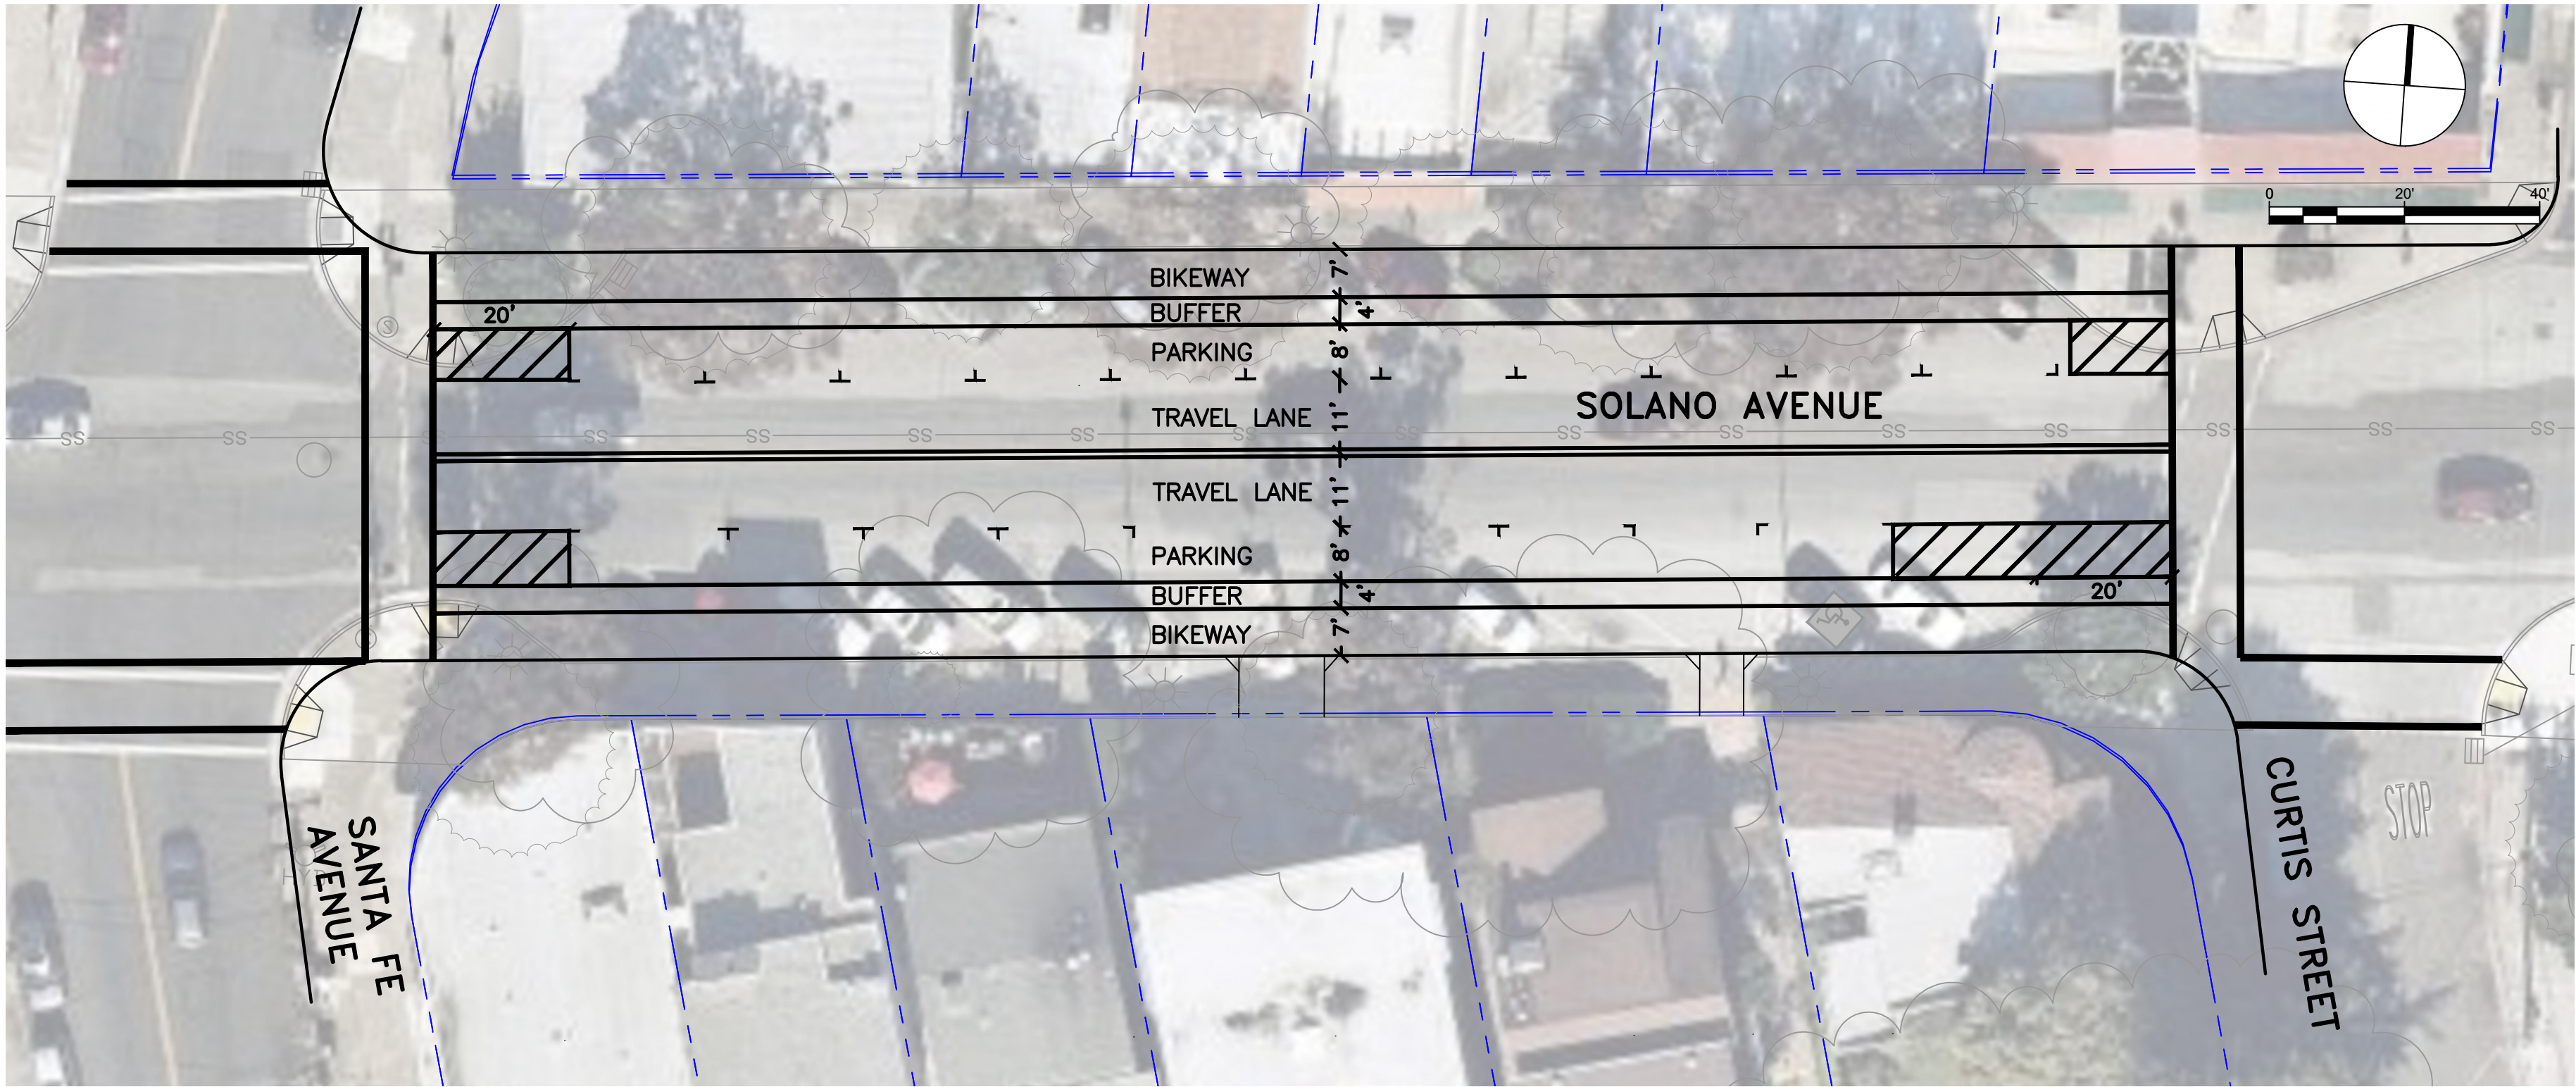


PARKING COUNT	
EXISTING CONDITIONS	27
PROPOSED CONCEPT	18

CONCEPTUAL
NOT FOR CONSTRUCTION



Know what's below.
Call before you dig.

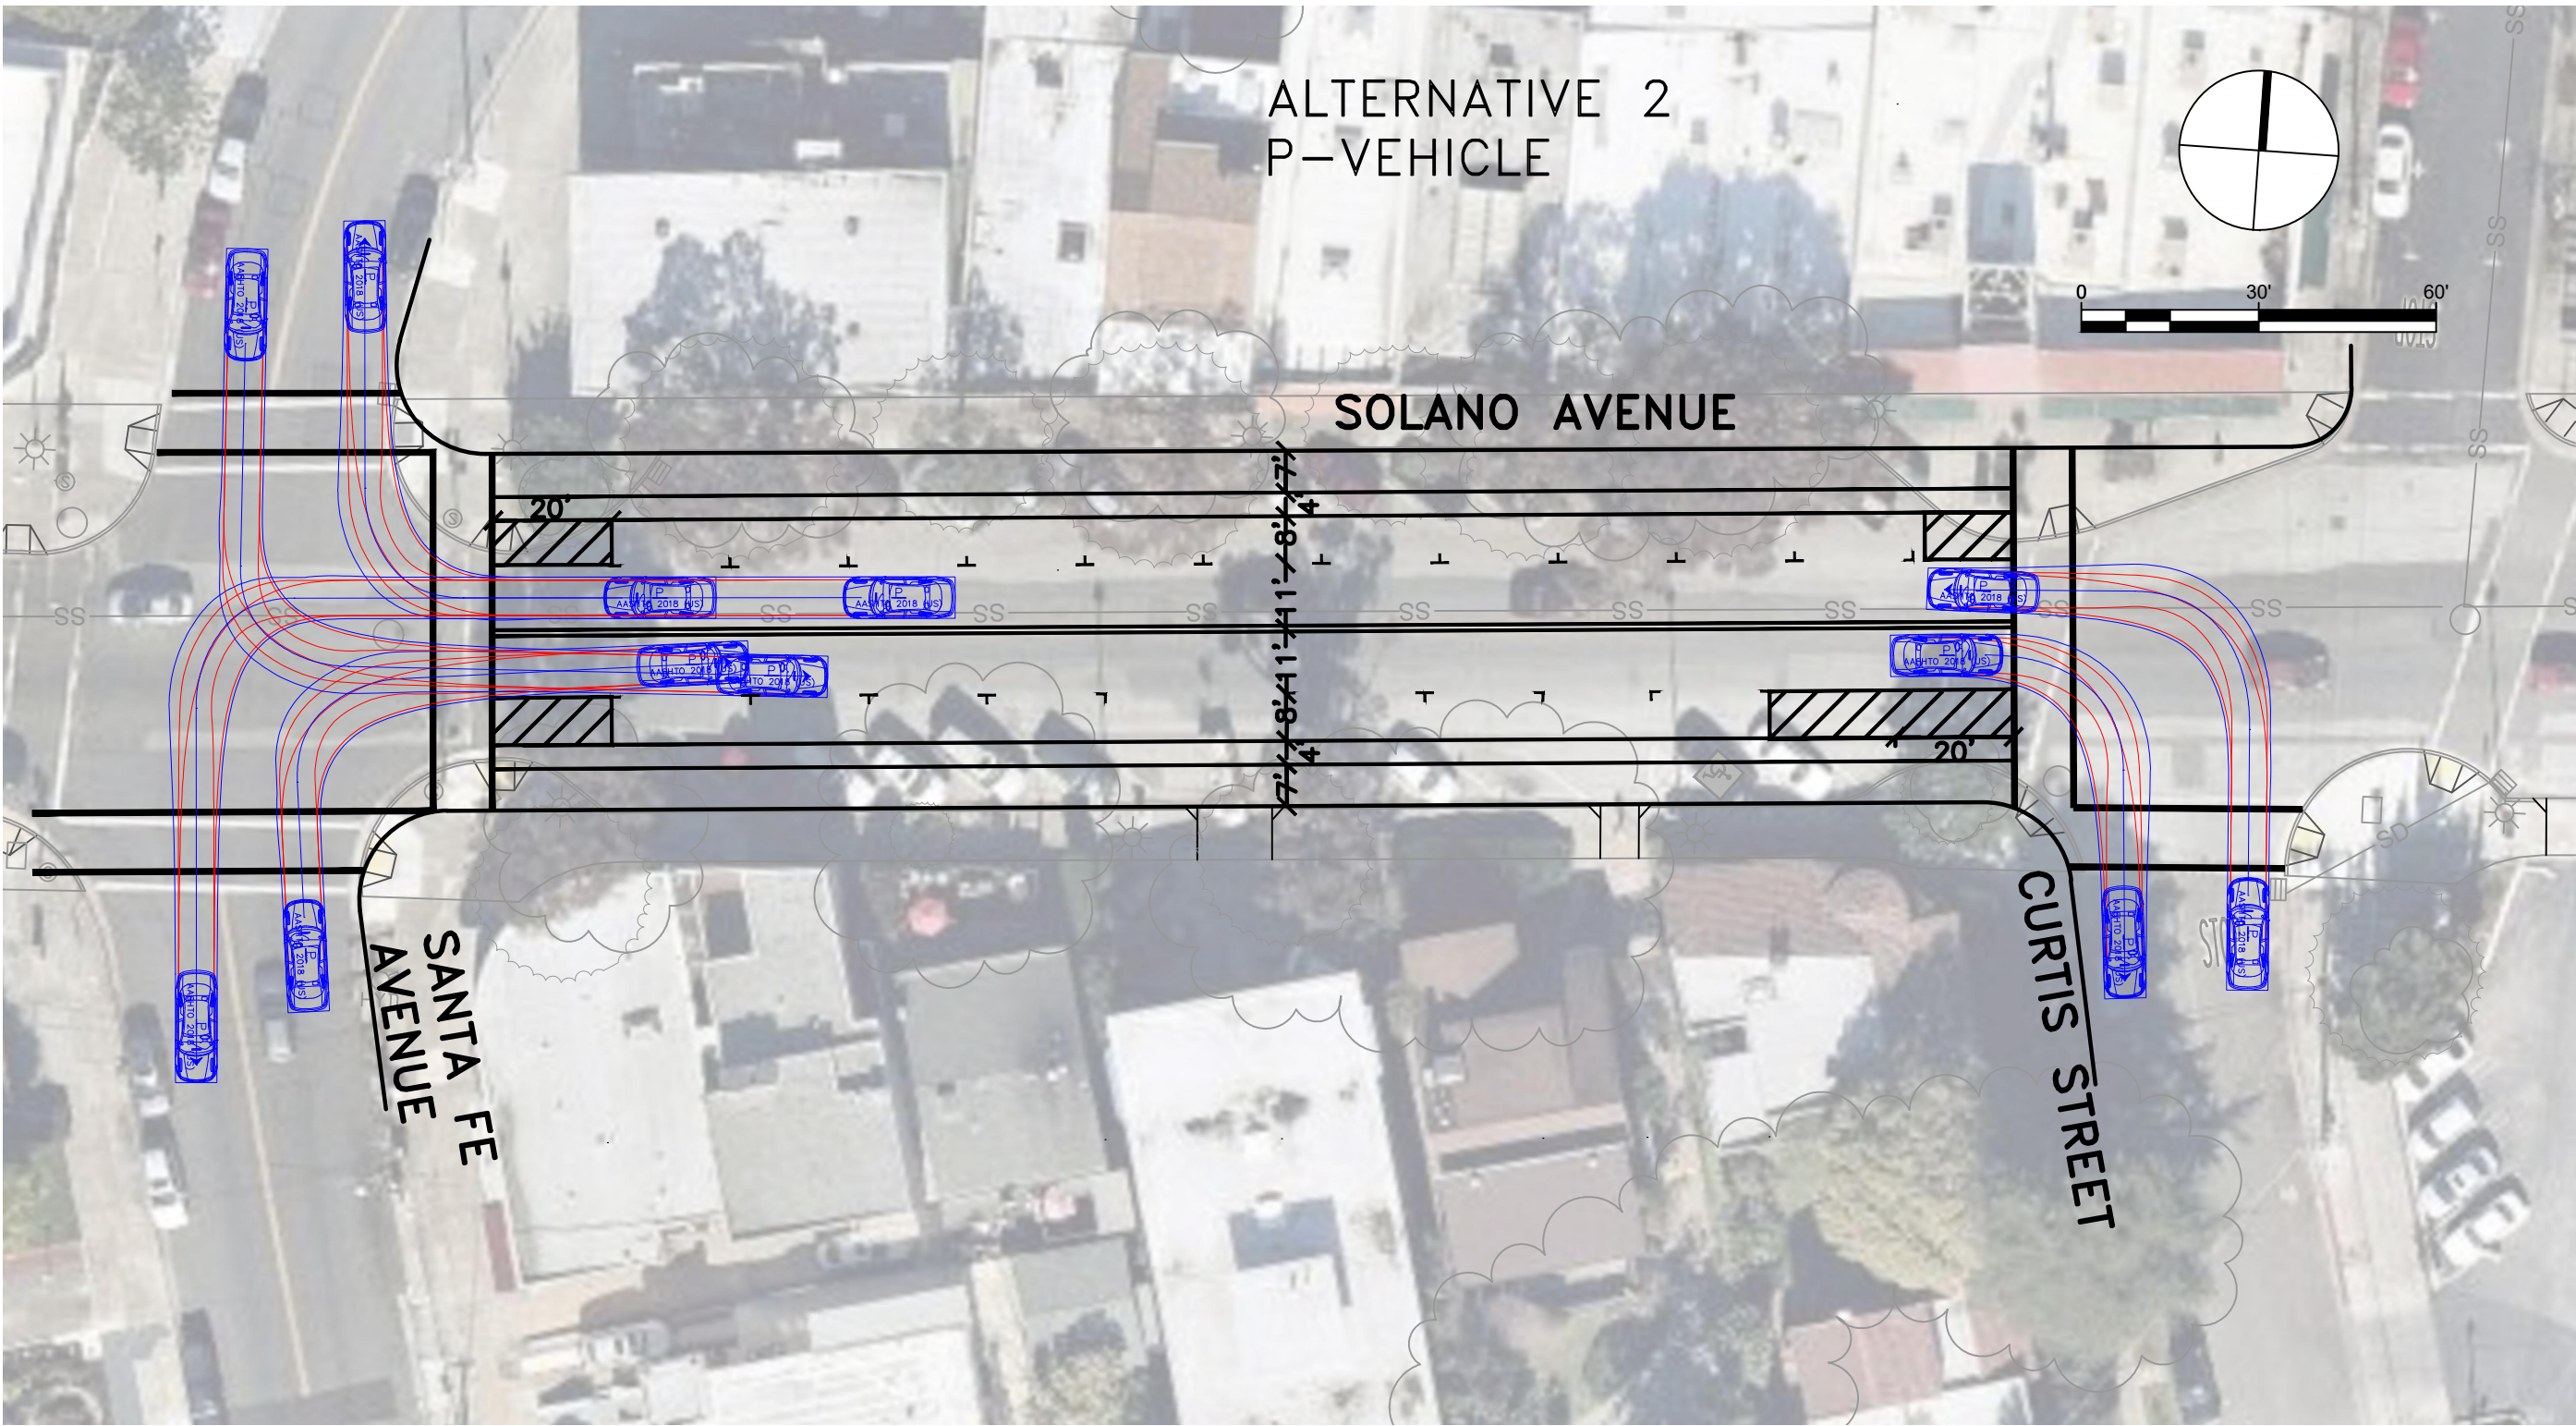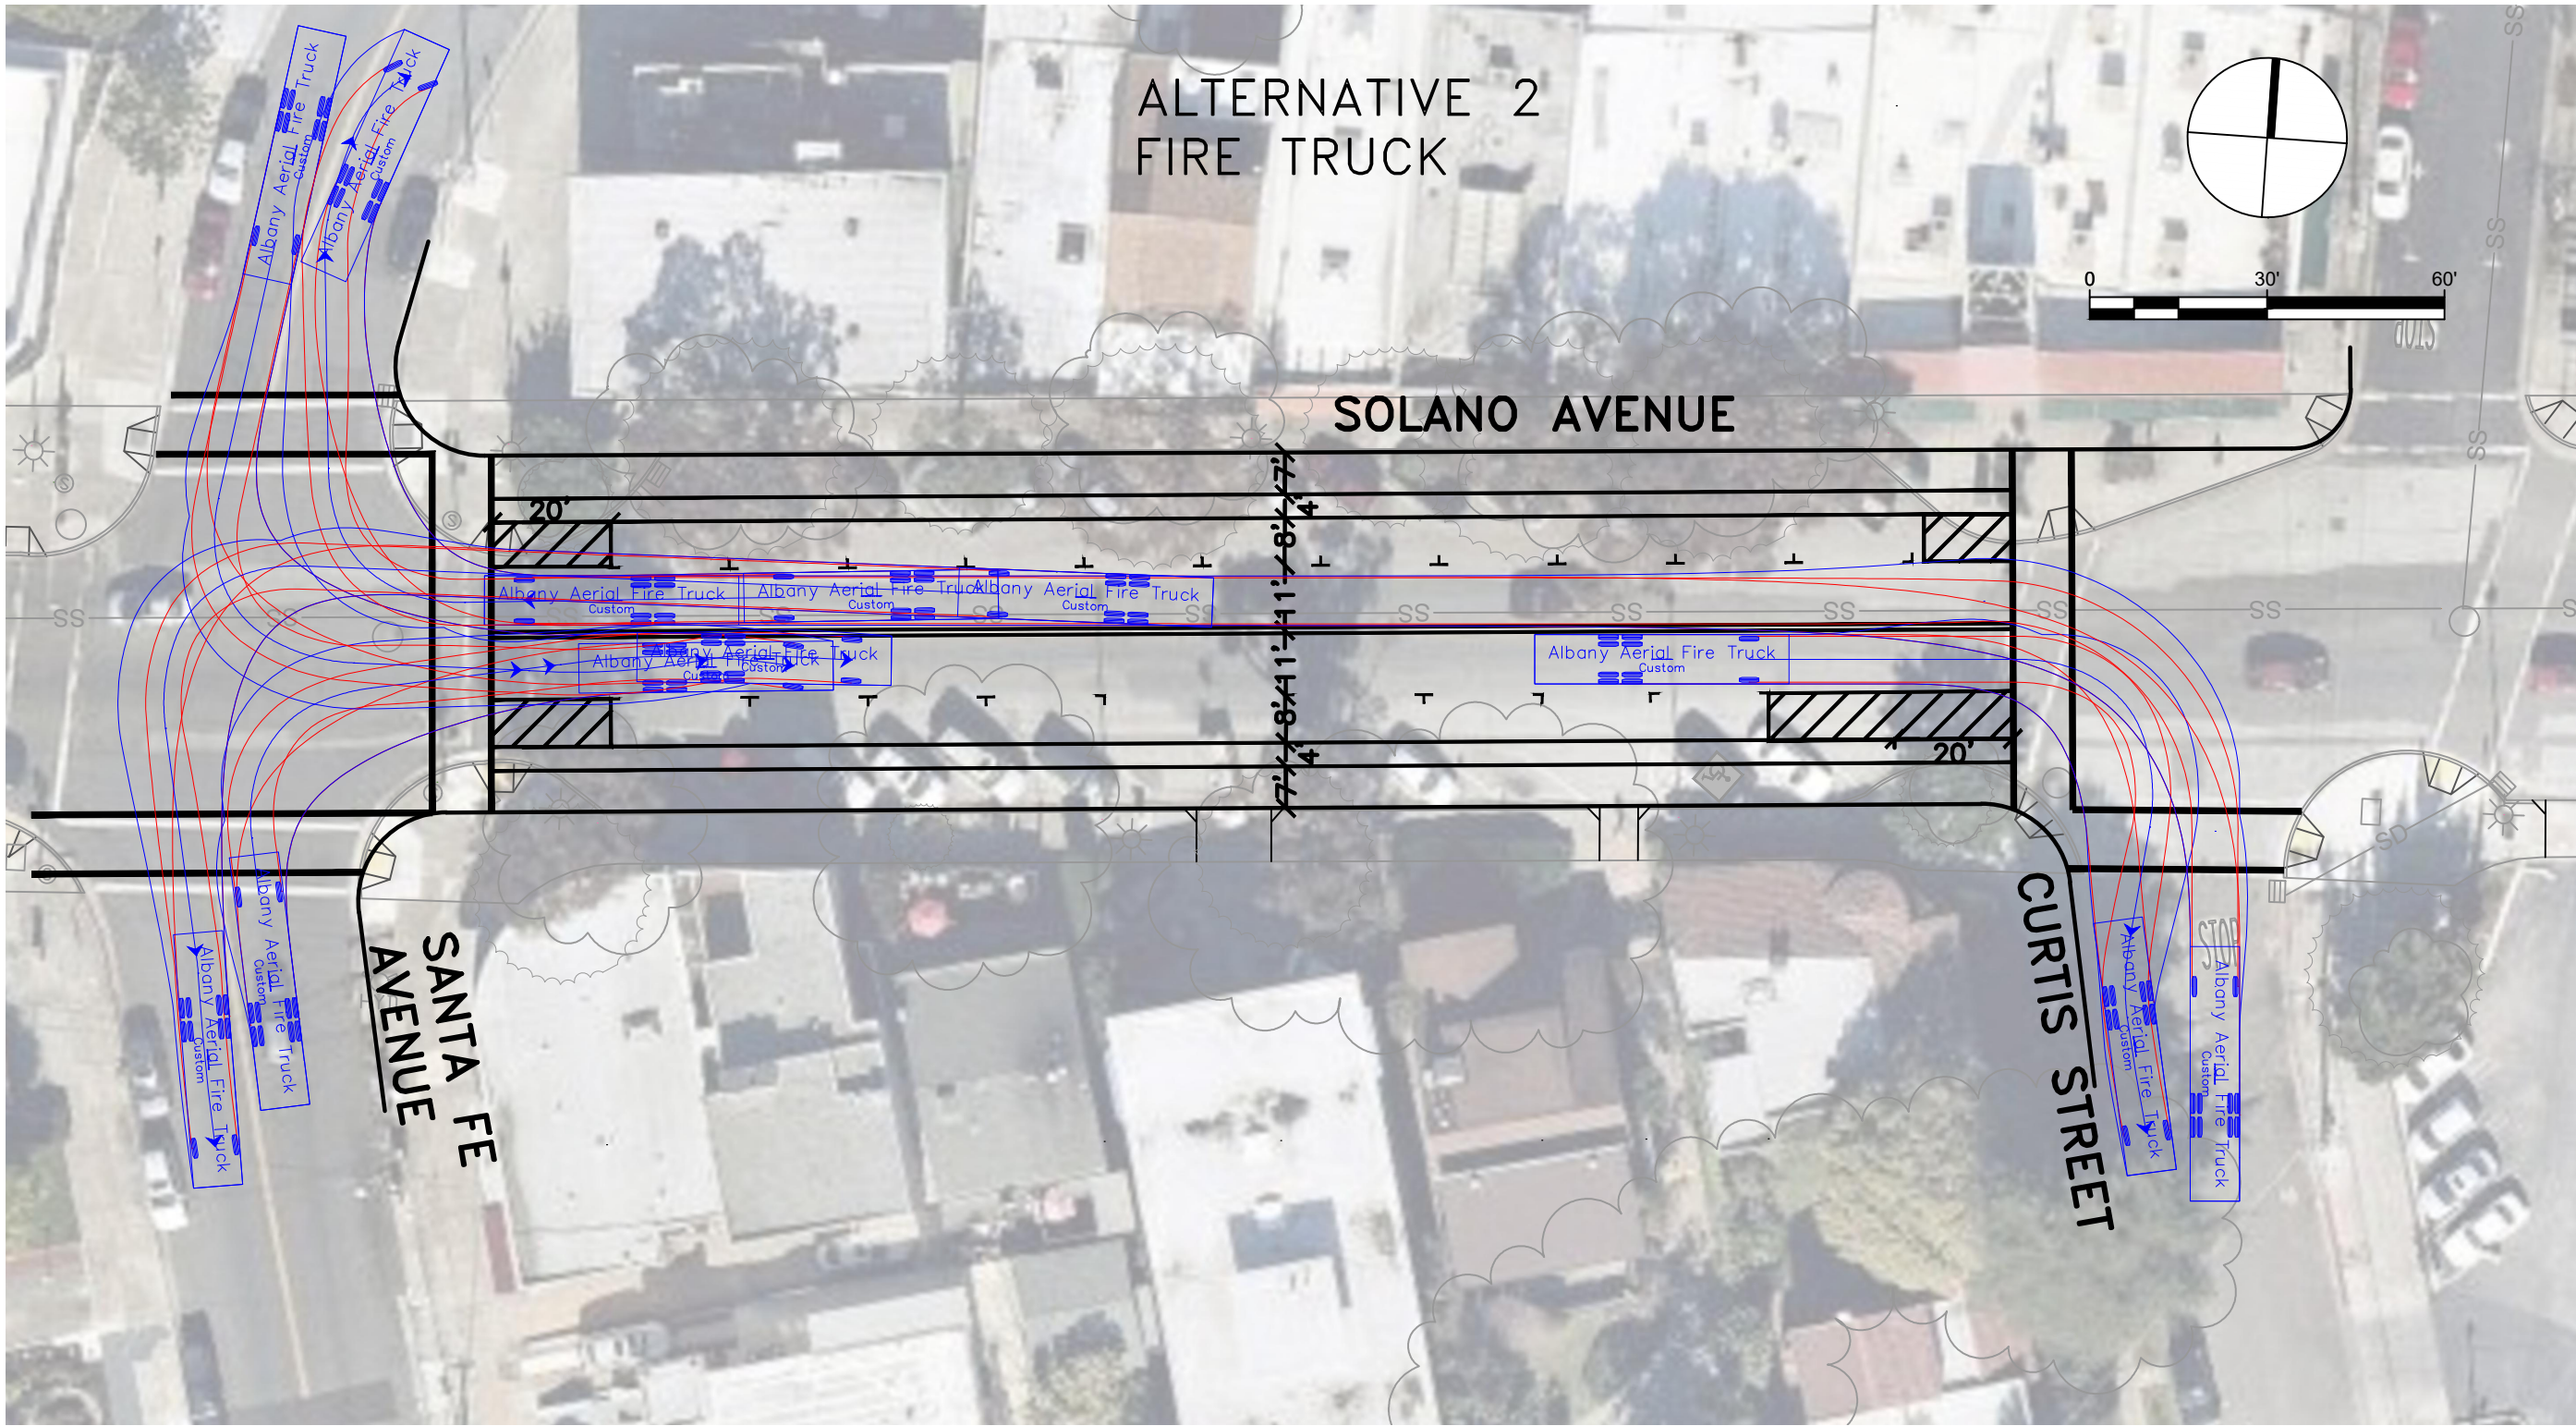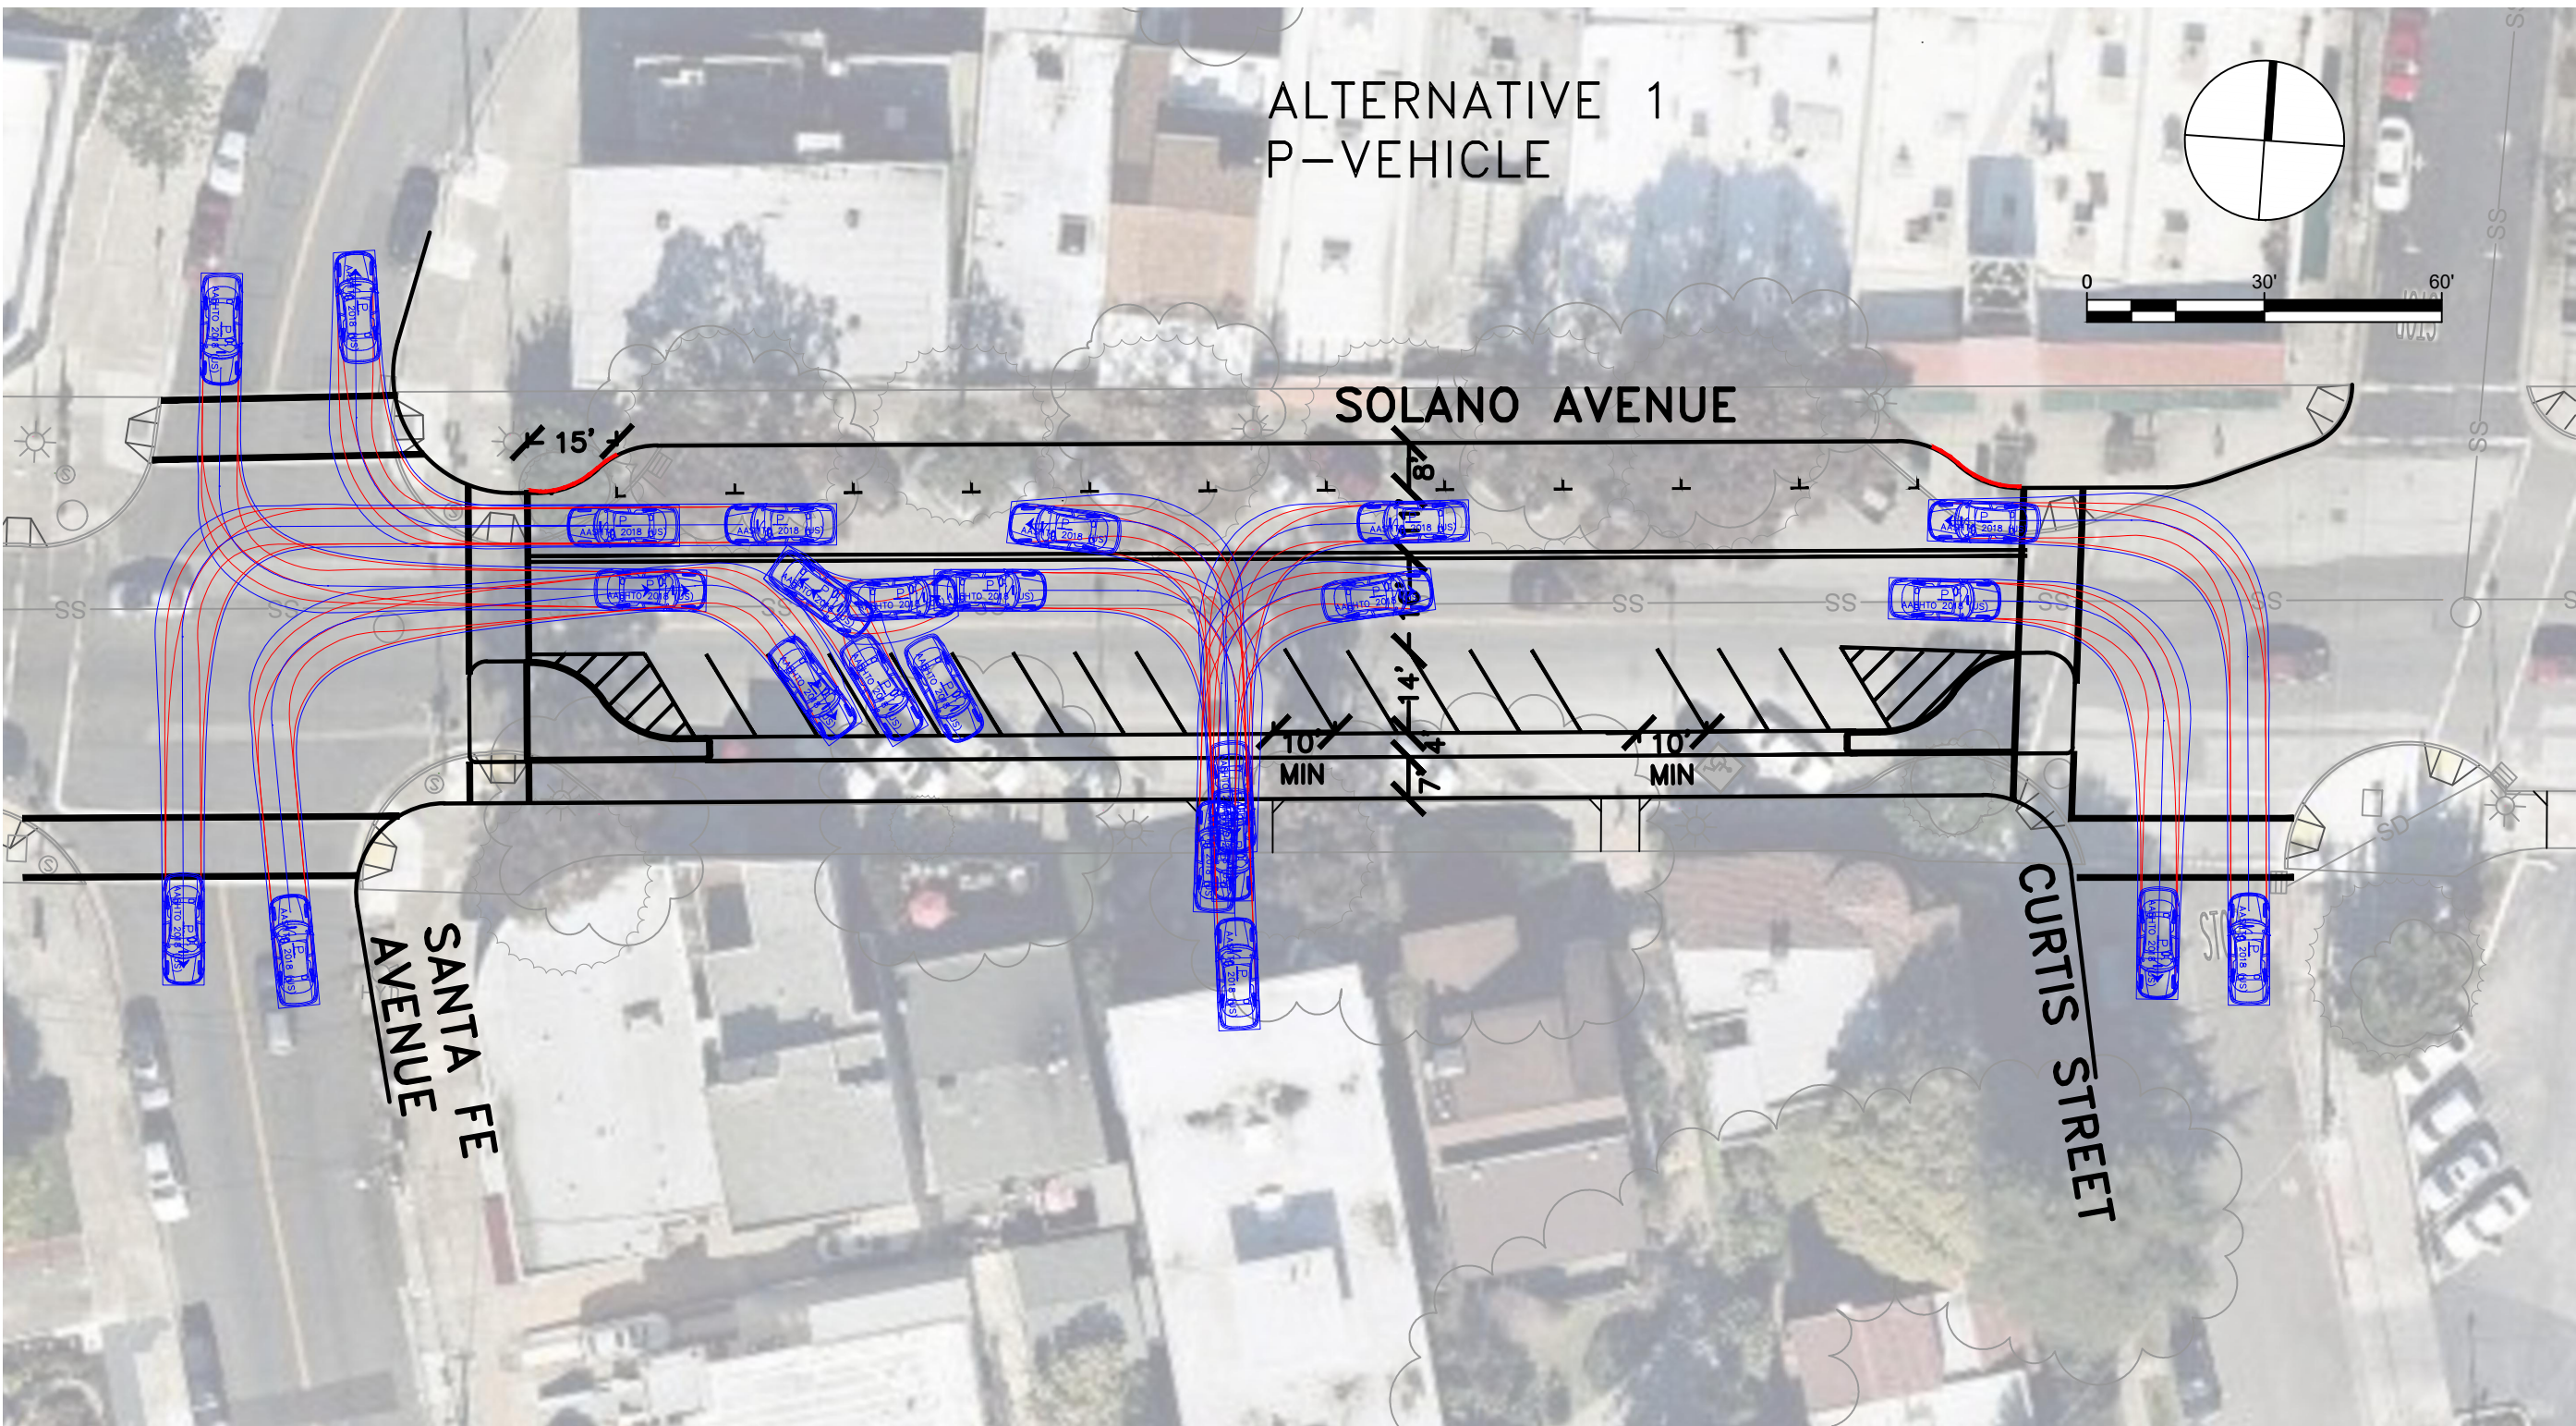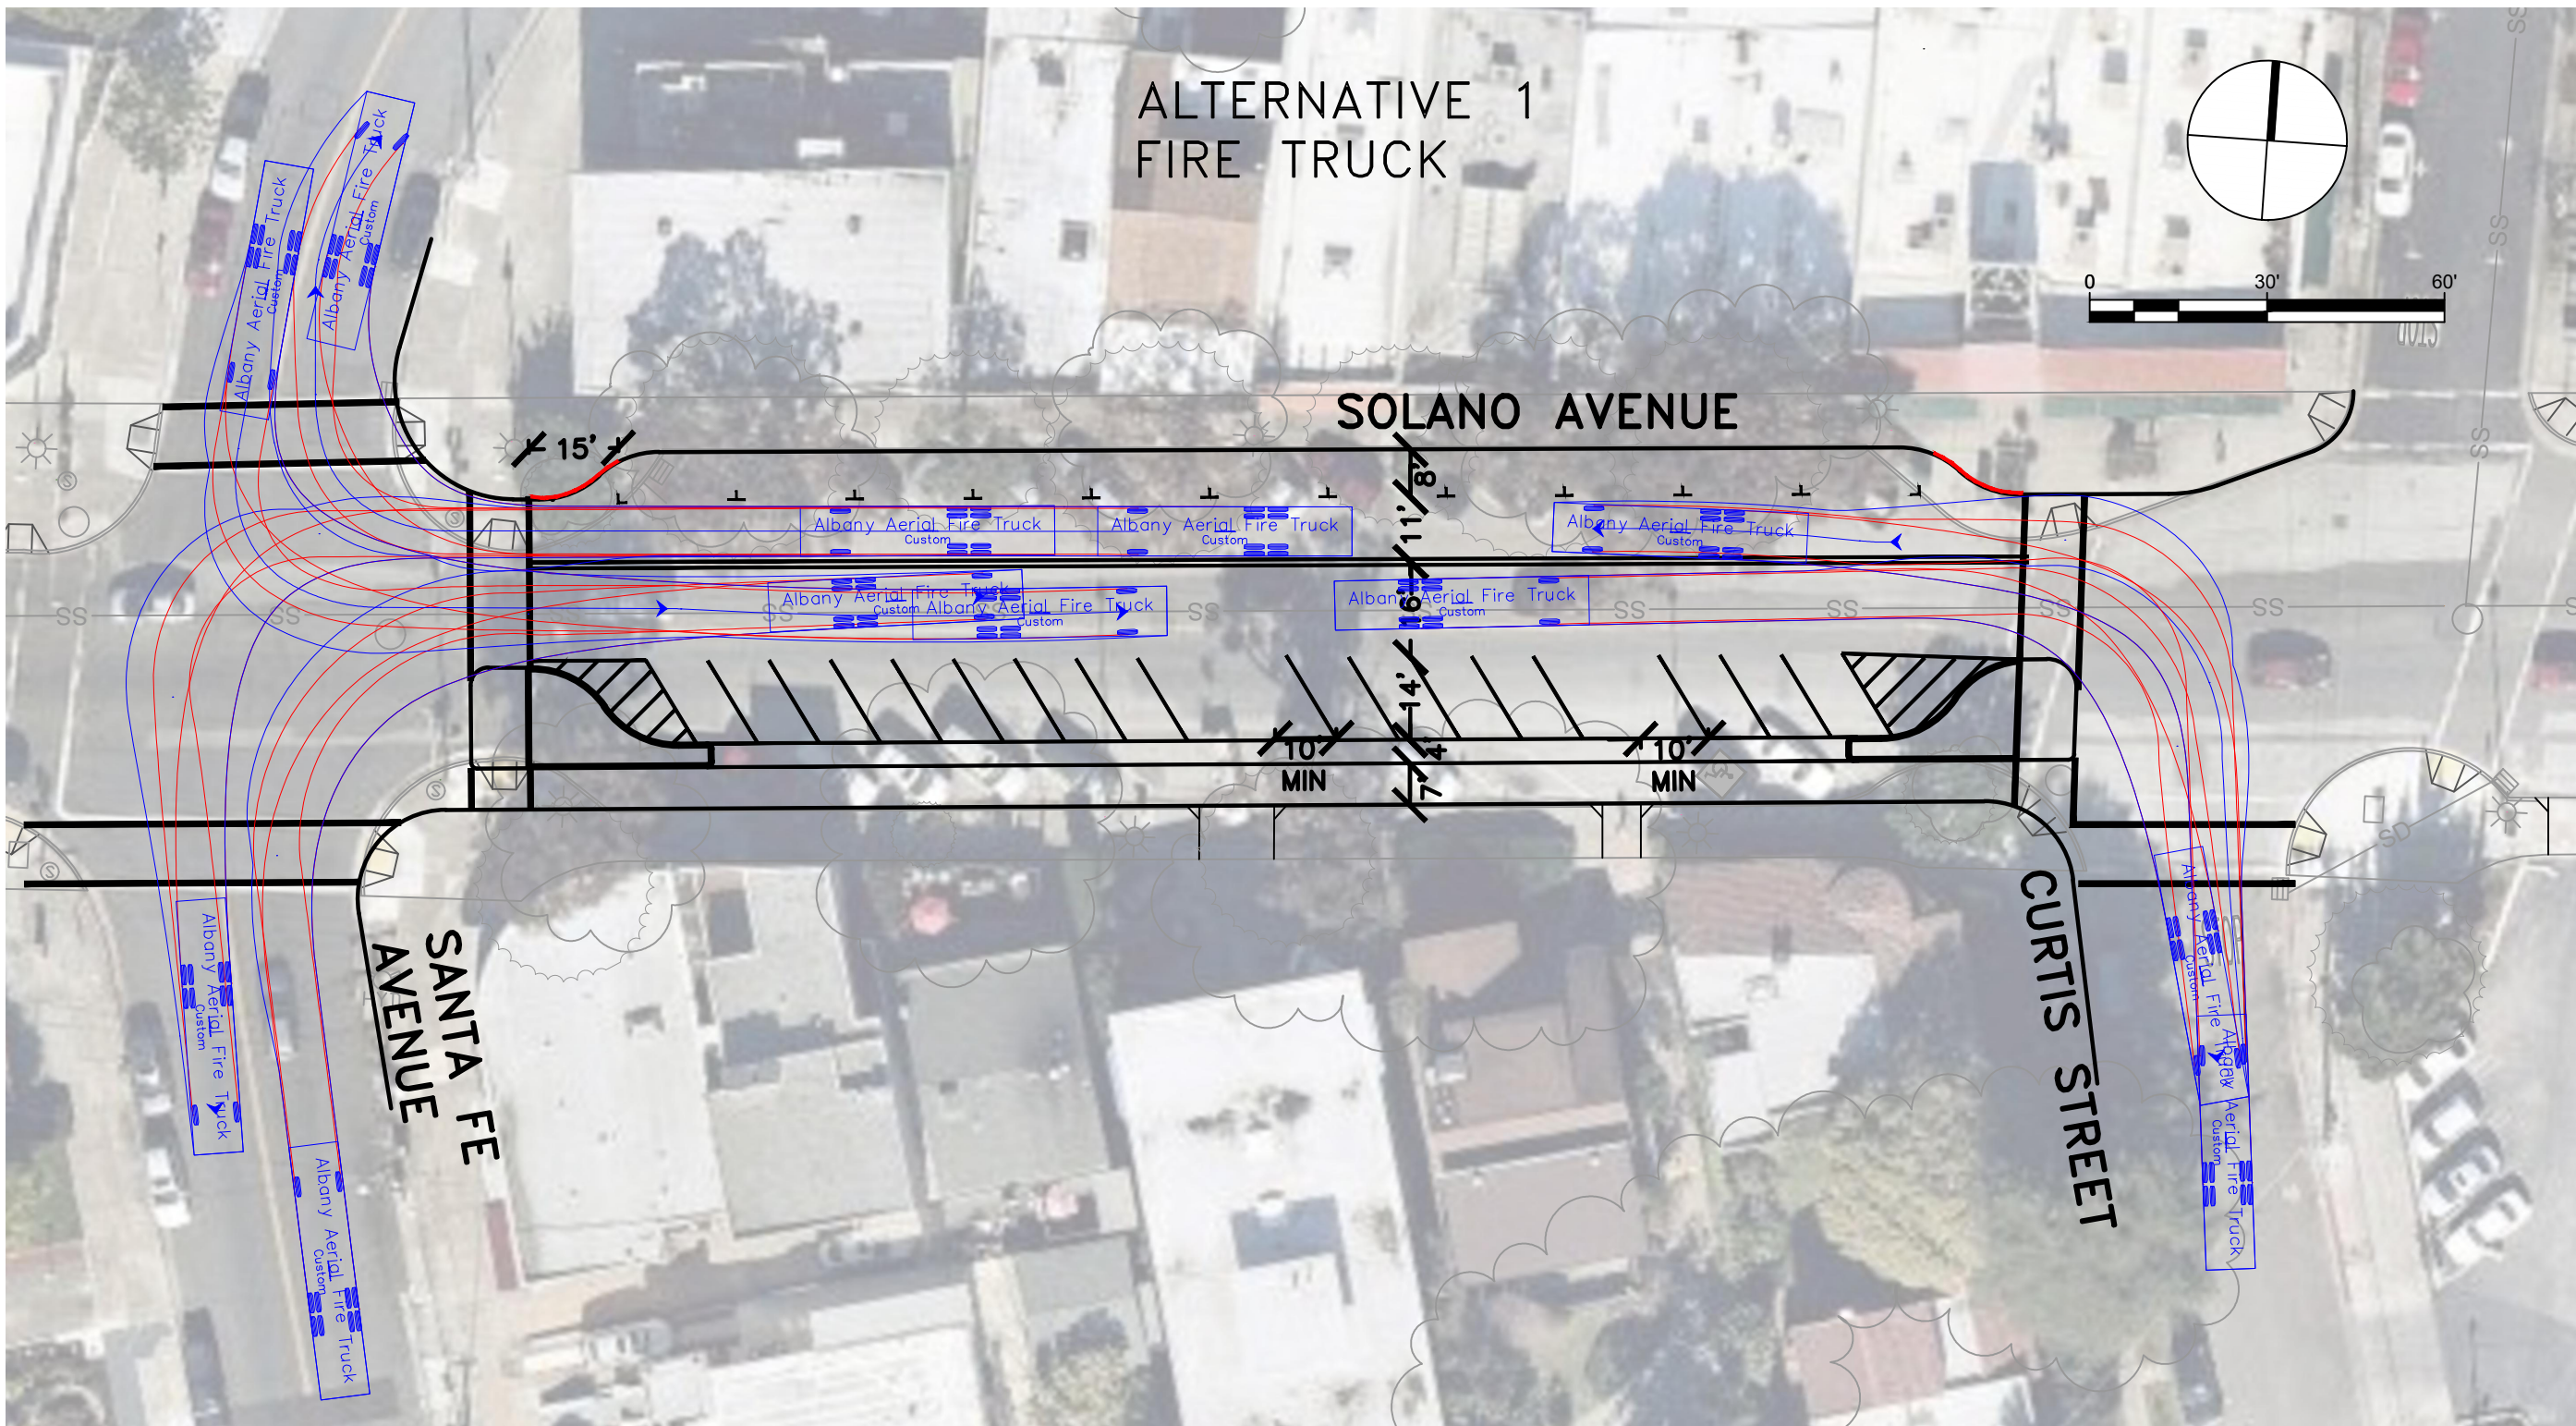

CONCEPTUAL
NOT FOR CONSTRUCTION



Know what's below.
Call before you dig.

Parametrix


DRAWN: VM
CHECKED: AL
DESIGNED: VM
APPROVED: AL

ADDRESS:
6001 Shellmound St, Ste 500
Emeryville, CA 94608
(510) 343-6400

CITY OF ALBANY
SOLANO AVENUE FROM SANTA FE AVENUE TO CURTIS STREET
TURNING MOVEMENTS


REVISIONS		DATE	SCALE
		04/25/2025	1" = 30'
		PMX PROJECT NO.	474-8976-001
		DRAWING	P-3
		SHEET NO.	2 OF 3
NO.	DESCRIPTION		

ALTERNATIVE 1
SSD AT 20 MPH PER CA HDM

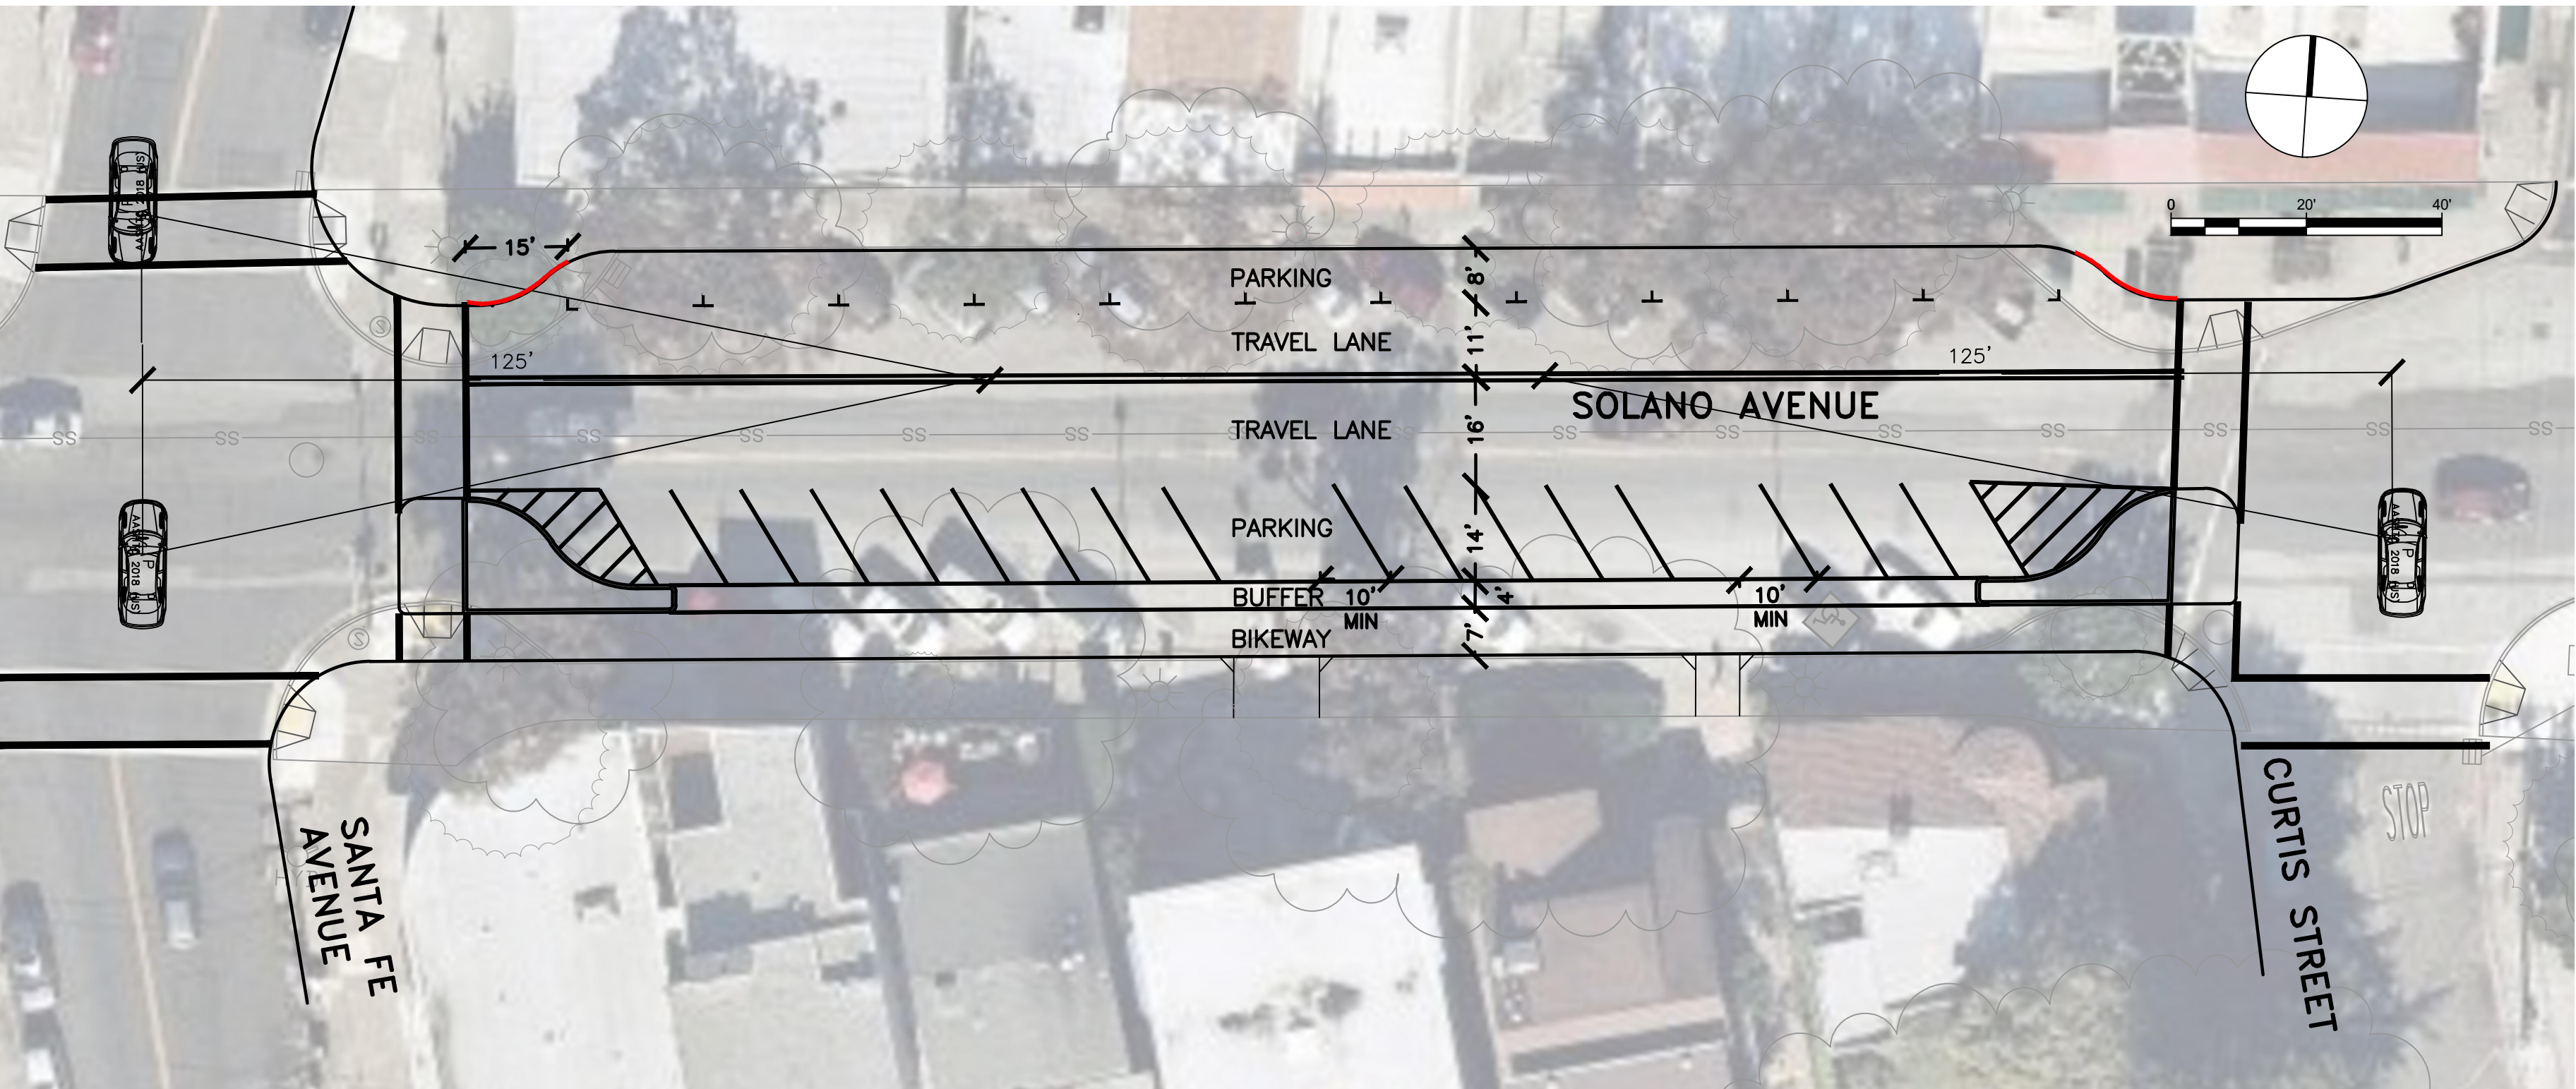

GENERAL NOTE: PARKING RESTRICTIONS
ARE VARIABLE BASED ON LOCATION OF
CURB RAMP AND MARKED CROSSWALK.

ALTERNATIVE 2
SSD AT 20 MPH PER CA HDM

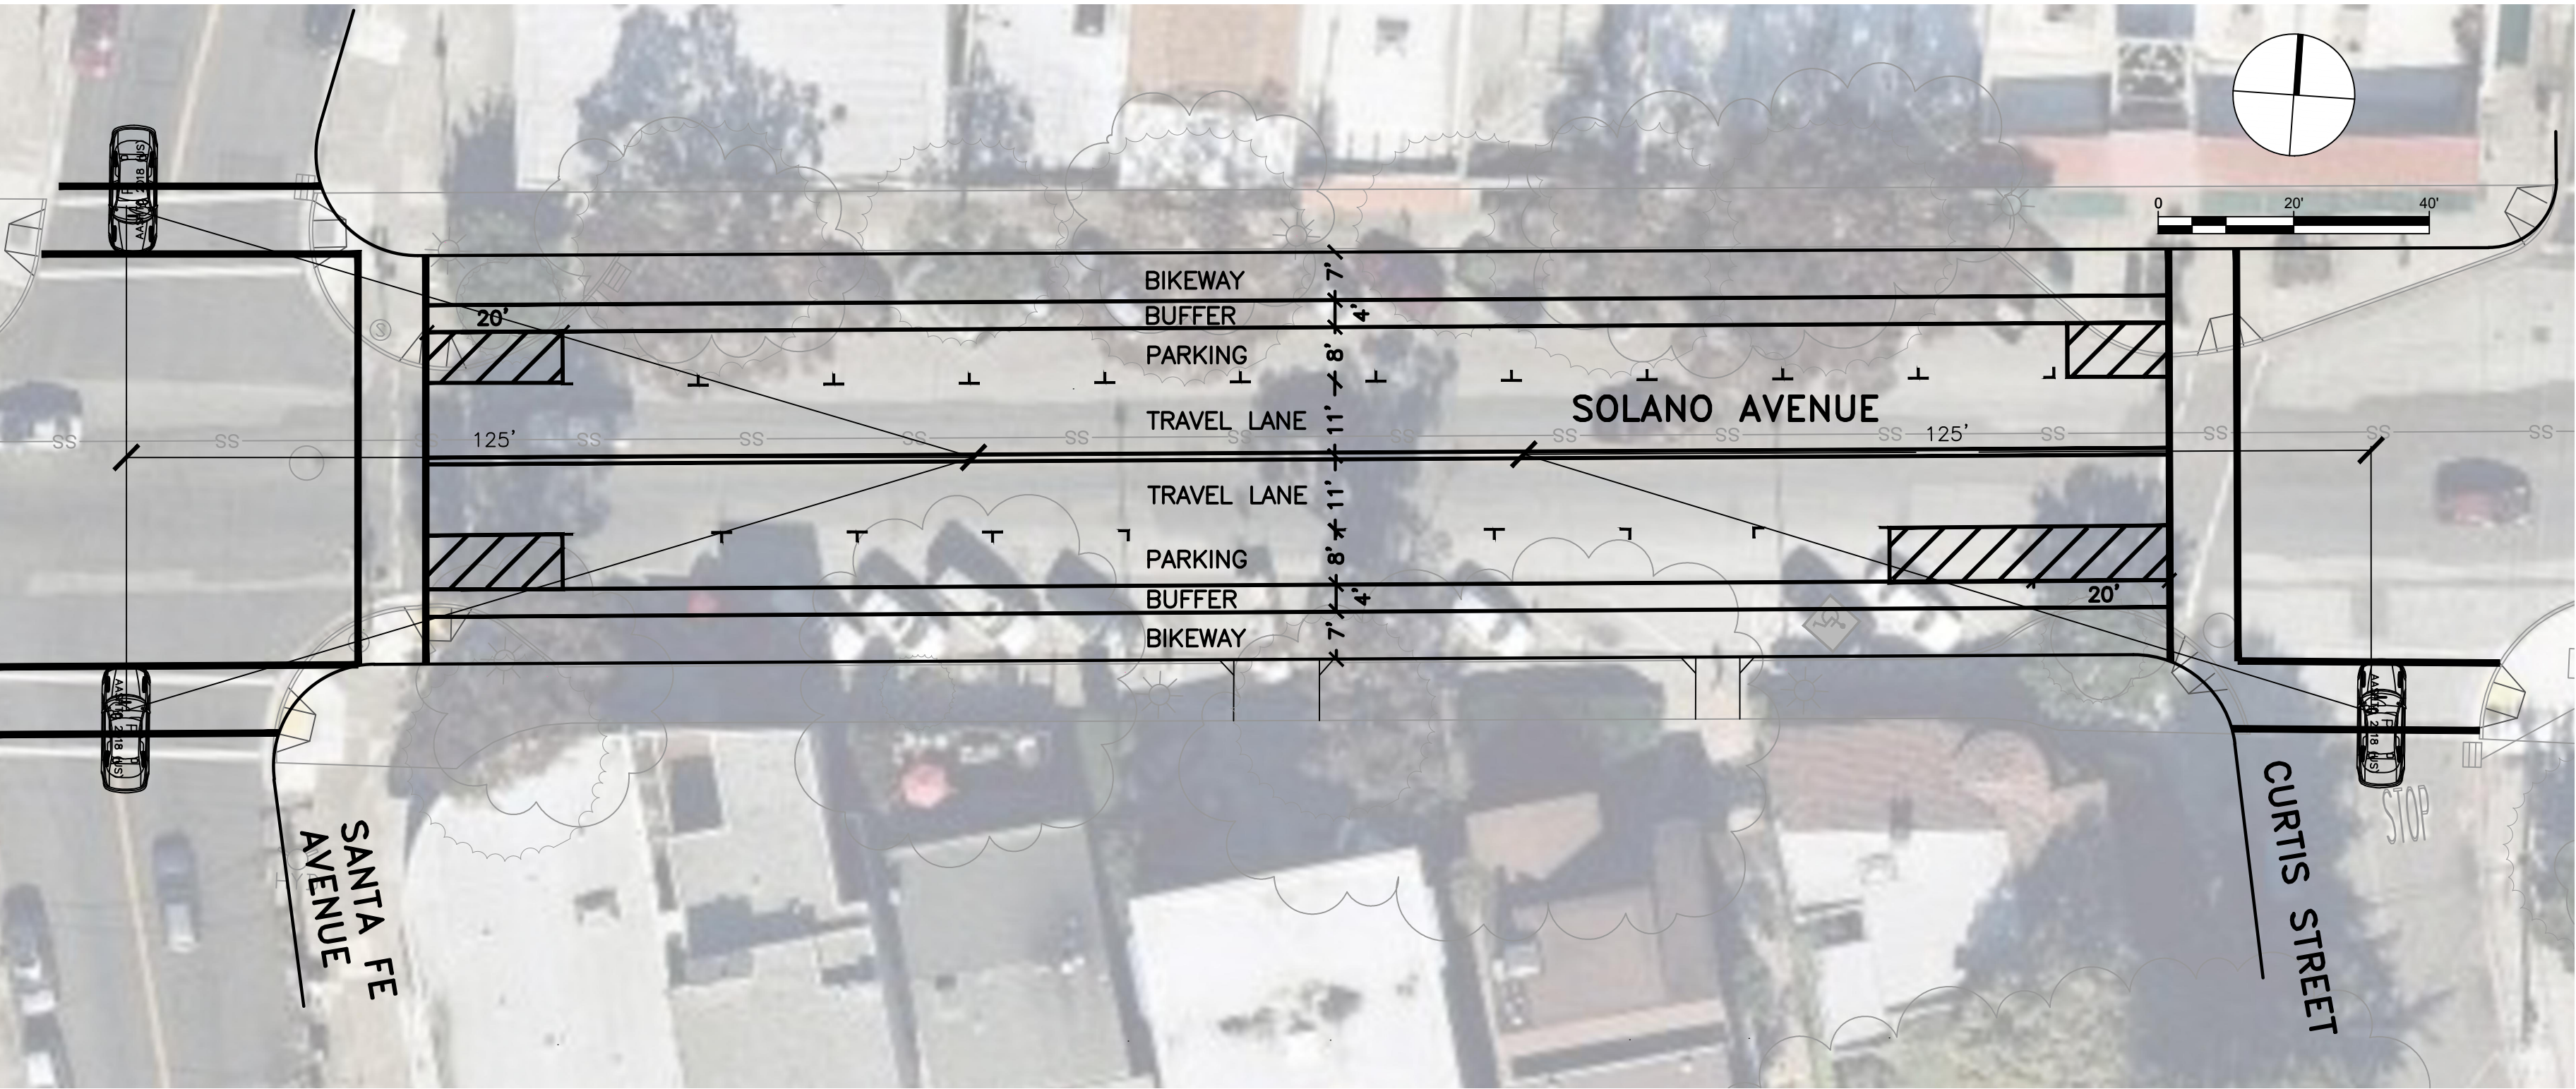

CONCEPTUAL
NOT FOR CONSTRUCTION



Know what's below.
Call before you dig.

Parametrix

DRAWN: VM	CHECKED: AL	ADDRESS: 6001 Shellmound St, Ste 500 Emeryville, CA 94608 (510) 343-6400
DESIGNED: VM	APPROVED: AL	

CITY OF ALBANY
SOLANO AVENUE FROM SANTA FE AVENUE TO CURTIS STREET
SIGHT DISTANCE

REVISIONS		DATE	SCALE
		04/25/2025	1" = 20'
		PMX PROJECT NO.	474-8976-001
		DRAWING	P-3
		SHEET NO.	3 OF 3
NO.		DESCRIPTION	